



Equipment loading and unloading to occur outside of peak traffic hours, on shoulder, (7AM-9AM & 4PM-6PM) and last no longer than 15 minutes.

Access Point 1

Access point to shoreline and Staging area

WORK AREA/ MATERIAL OFF LOADING

Access point to shoreline

Access Point 2

WORK AREA/ MATERIAL OFF LOADING

Engineering Plan with Proposes Improvements Oakridge POA Community

LANDSHORE ENTERPRISES, LLC.
Environmental Engineering, Erosion
Control & Construction Management
(dba. Erosion Restoration, LLC.)
5601 Powerline Road, Suite 301,
Fort Lauderdale, Florida 33309
Tel: 954.327.3300, Fax: 954.533.1556,
E-mail: info@landshore.com



Temporary Traffic Control Plan

DATE: 08/10/16	SCALE: 1"=100'
DESIGNED BY:	DRAWN BY:
PROJECT NO. 2016-011	
SHEET M-3	OF 5


GARY G. BLOOM, P.E.
FLA LIC. No. 19832

Lake 1 - Access Point 1



Lake 1 - Access Point 2



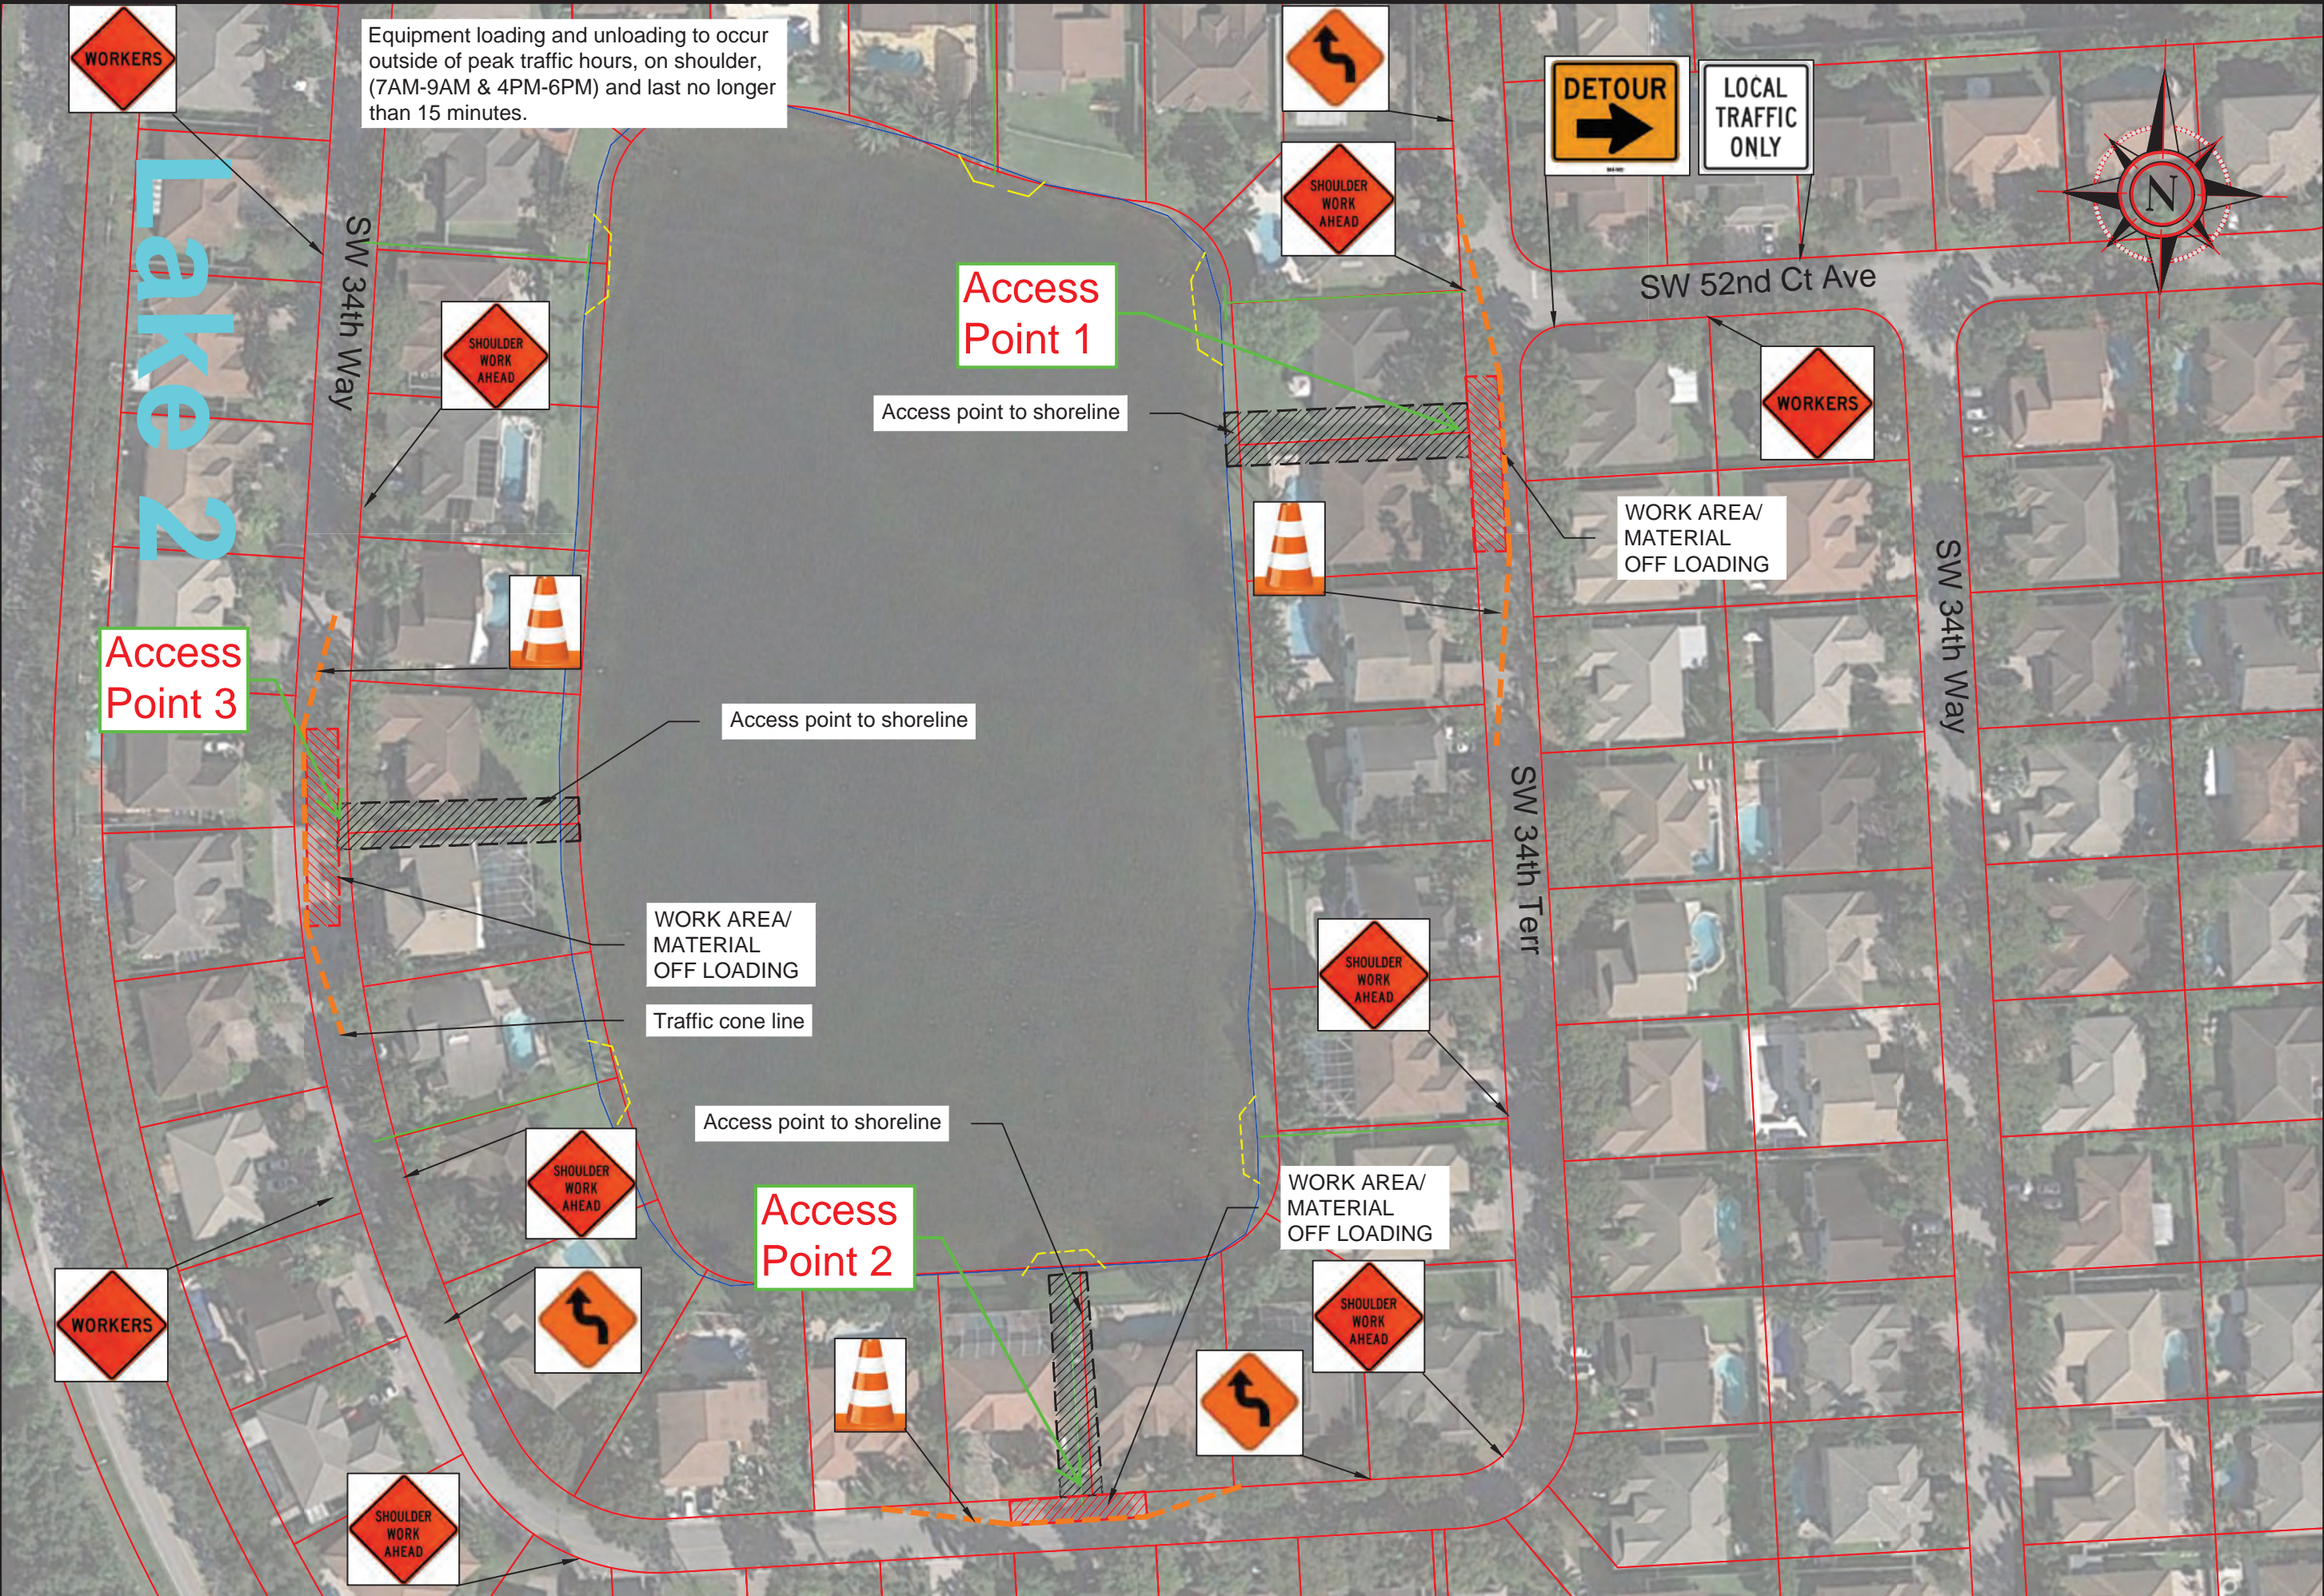

Equipment loading and unloading to occur outside of peak traffic hours, on shoulder, (7AM-9AM & 4PM-6PM) and last no longer than 15 minutes.

Access Point 1

Access point to shoreline

Access Point 3

Access point to shoreline

WORK AREA/
MATERIAL
OFF LOADING

Traffic cone line

Access point to shoreline

Access Point 2

WORK AREA/
MATERIAL
OFF LOADING

SW 52nd Ct Ave

SW 34th Way

SW 34th Terr

**Engineering Plan with
Proposes Improvements
Oakridge POA Community**

LANDSHORE ENTERPRISES, LLC.
Environmental Engineering, Erosion
Control & Construction Management
(dba. Erosion Restoration, LLC.)
5601 Powderline Road, Suite 301,
Fort Lauderdale, Florida 33309
Tel: 954.327.3300, Fax: 954.533.1556,
E-mail: info@landshore.com



Temporary Traffic
Control Plan

DATE: 08/10/16	SCALE: 1"=100'
DESIGNED BY:	DRAWN BY:
PROJECT NO. 2016-011	
SHEET M-2	OF 5

GARY G. BLOOM, P.E.
FLA LIC. No. 19832

Lake 2 - Access Point 1




Lake 2 - Access Point 2



Lake 2 - Access Point 3



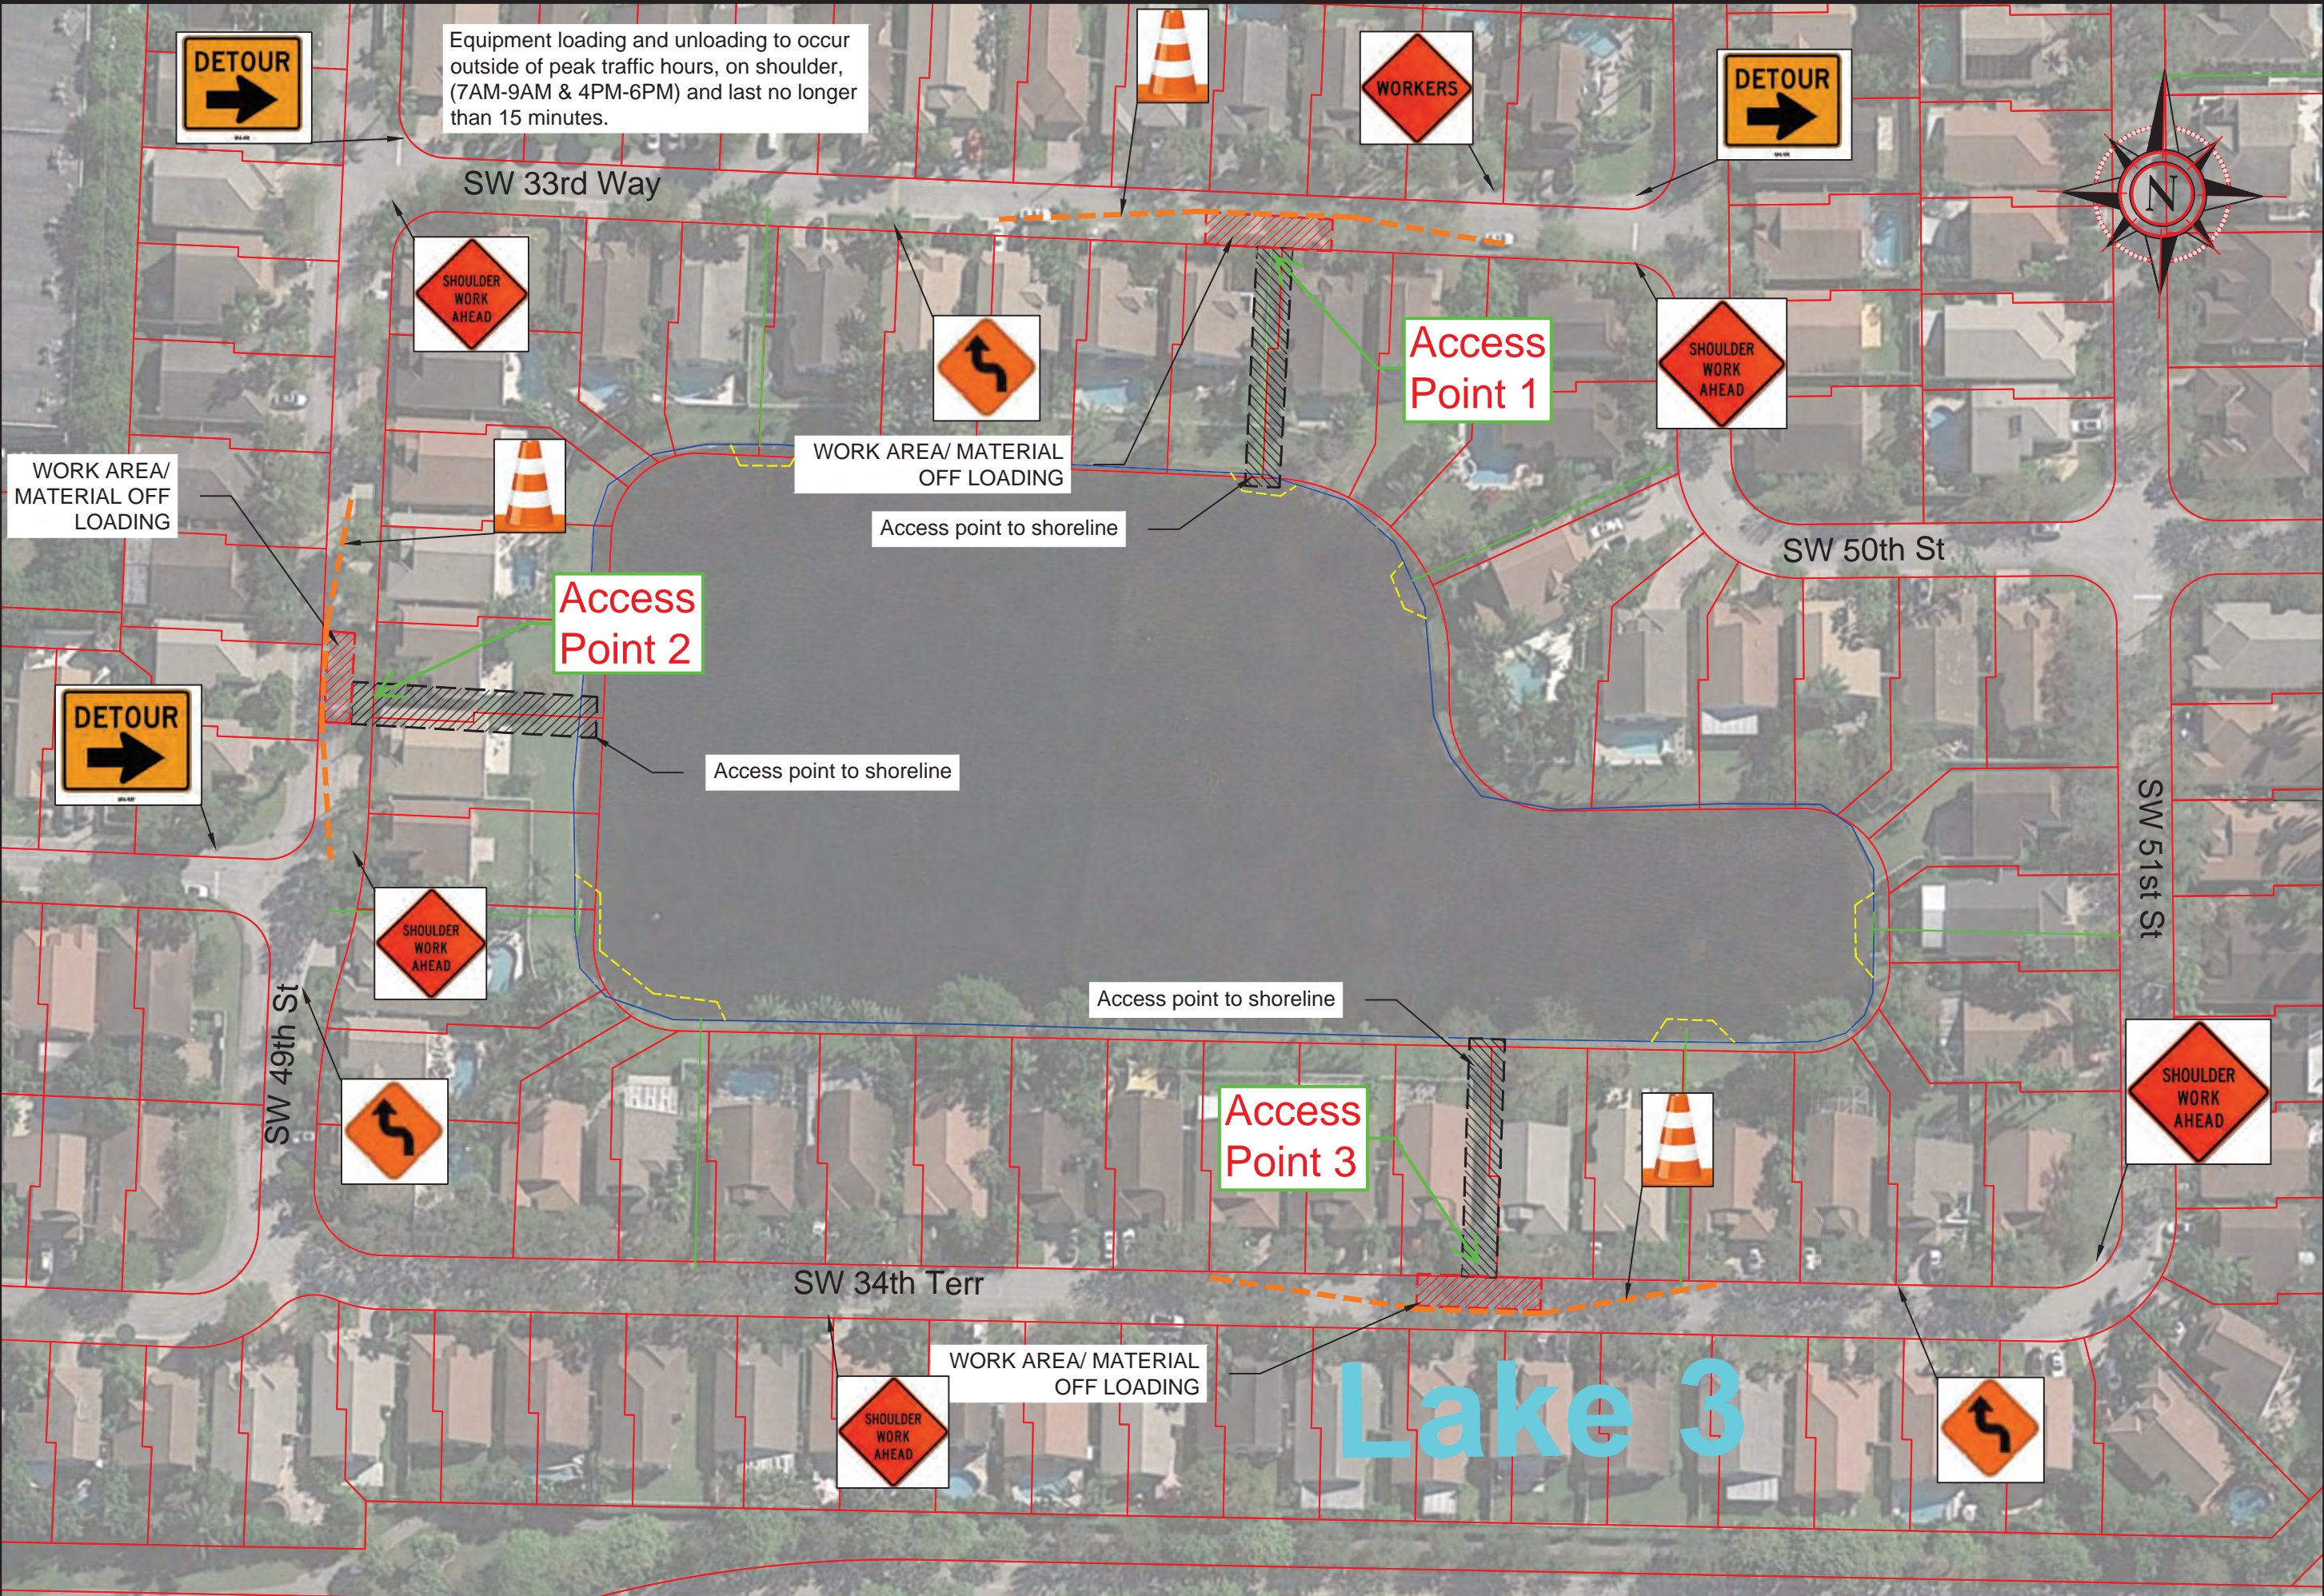

Engineering Plan with Proposes Improvements Oakridge POA Community

LANDSHORE ENTERPRISES, LLC.
Environmental Engineering, Erosion
Control & Construction Management
(dba. Erosion Restoration, LLC.)
5601 Powderline Road, Suite 301,
Fort Lauderdale, Florida 33309
Tel: 954.327.3300, Fax: 954.533.1556,
E-mail: info@landshore.com



Temporary Traffic Control Plan

DATE: 08/10/16	SCALE: 1"=100'
DESIGNED BY:	DRAWN BY:
PROJECT NO. 2016-011	
SHEET M-4	OF 5

GARY G. BLOOM, P.E.
FLA LIC. No. 19832

Lake 3 - Access Point 1



Lake 3 - Access Point 2



Lake 3 - Access Point 3

